


MATCHLINE 8

MATCHLINE 9

MATCHLINE 9

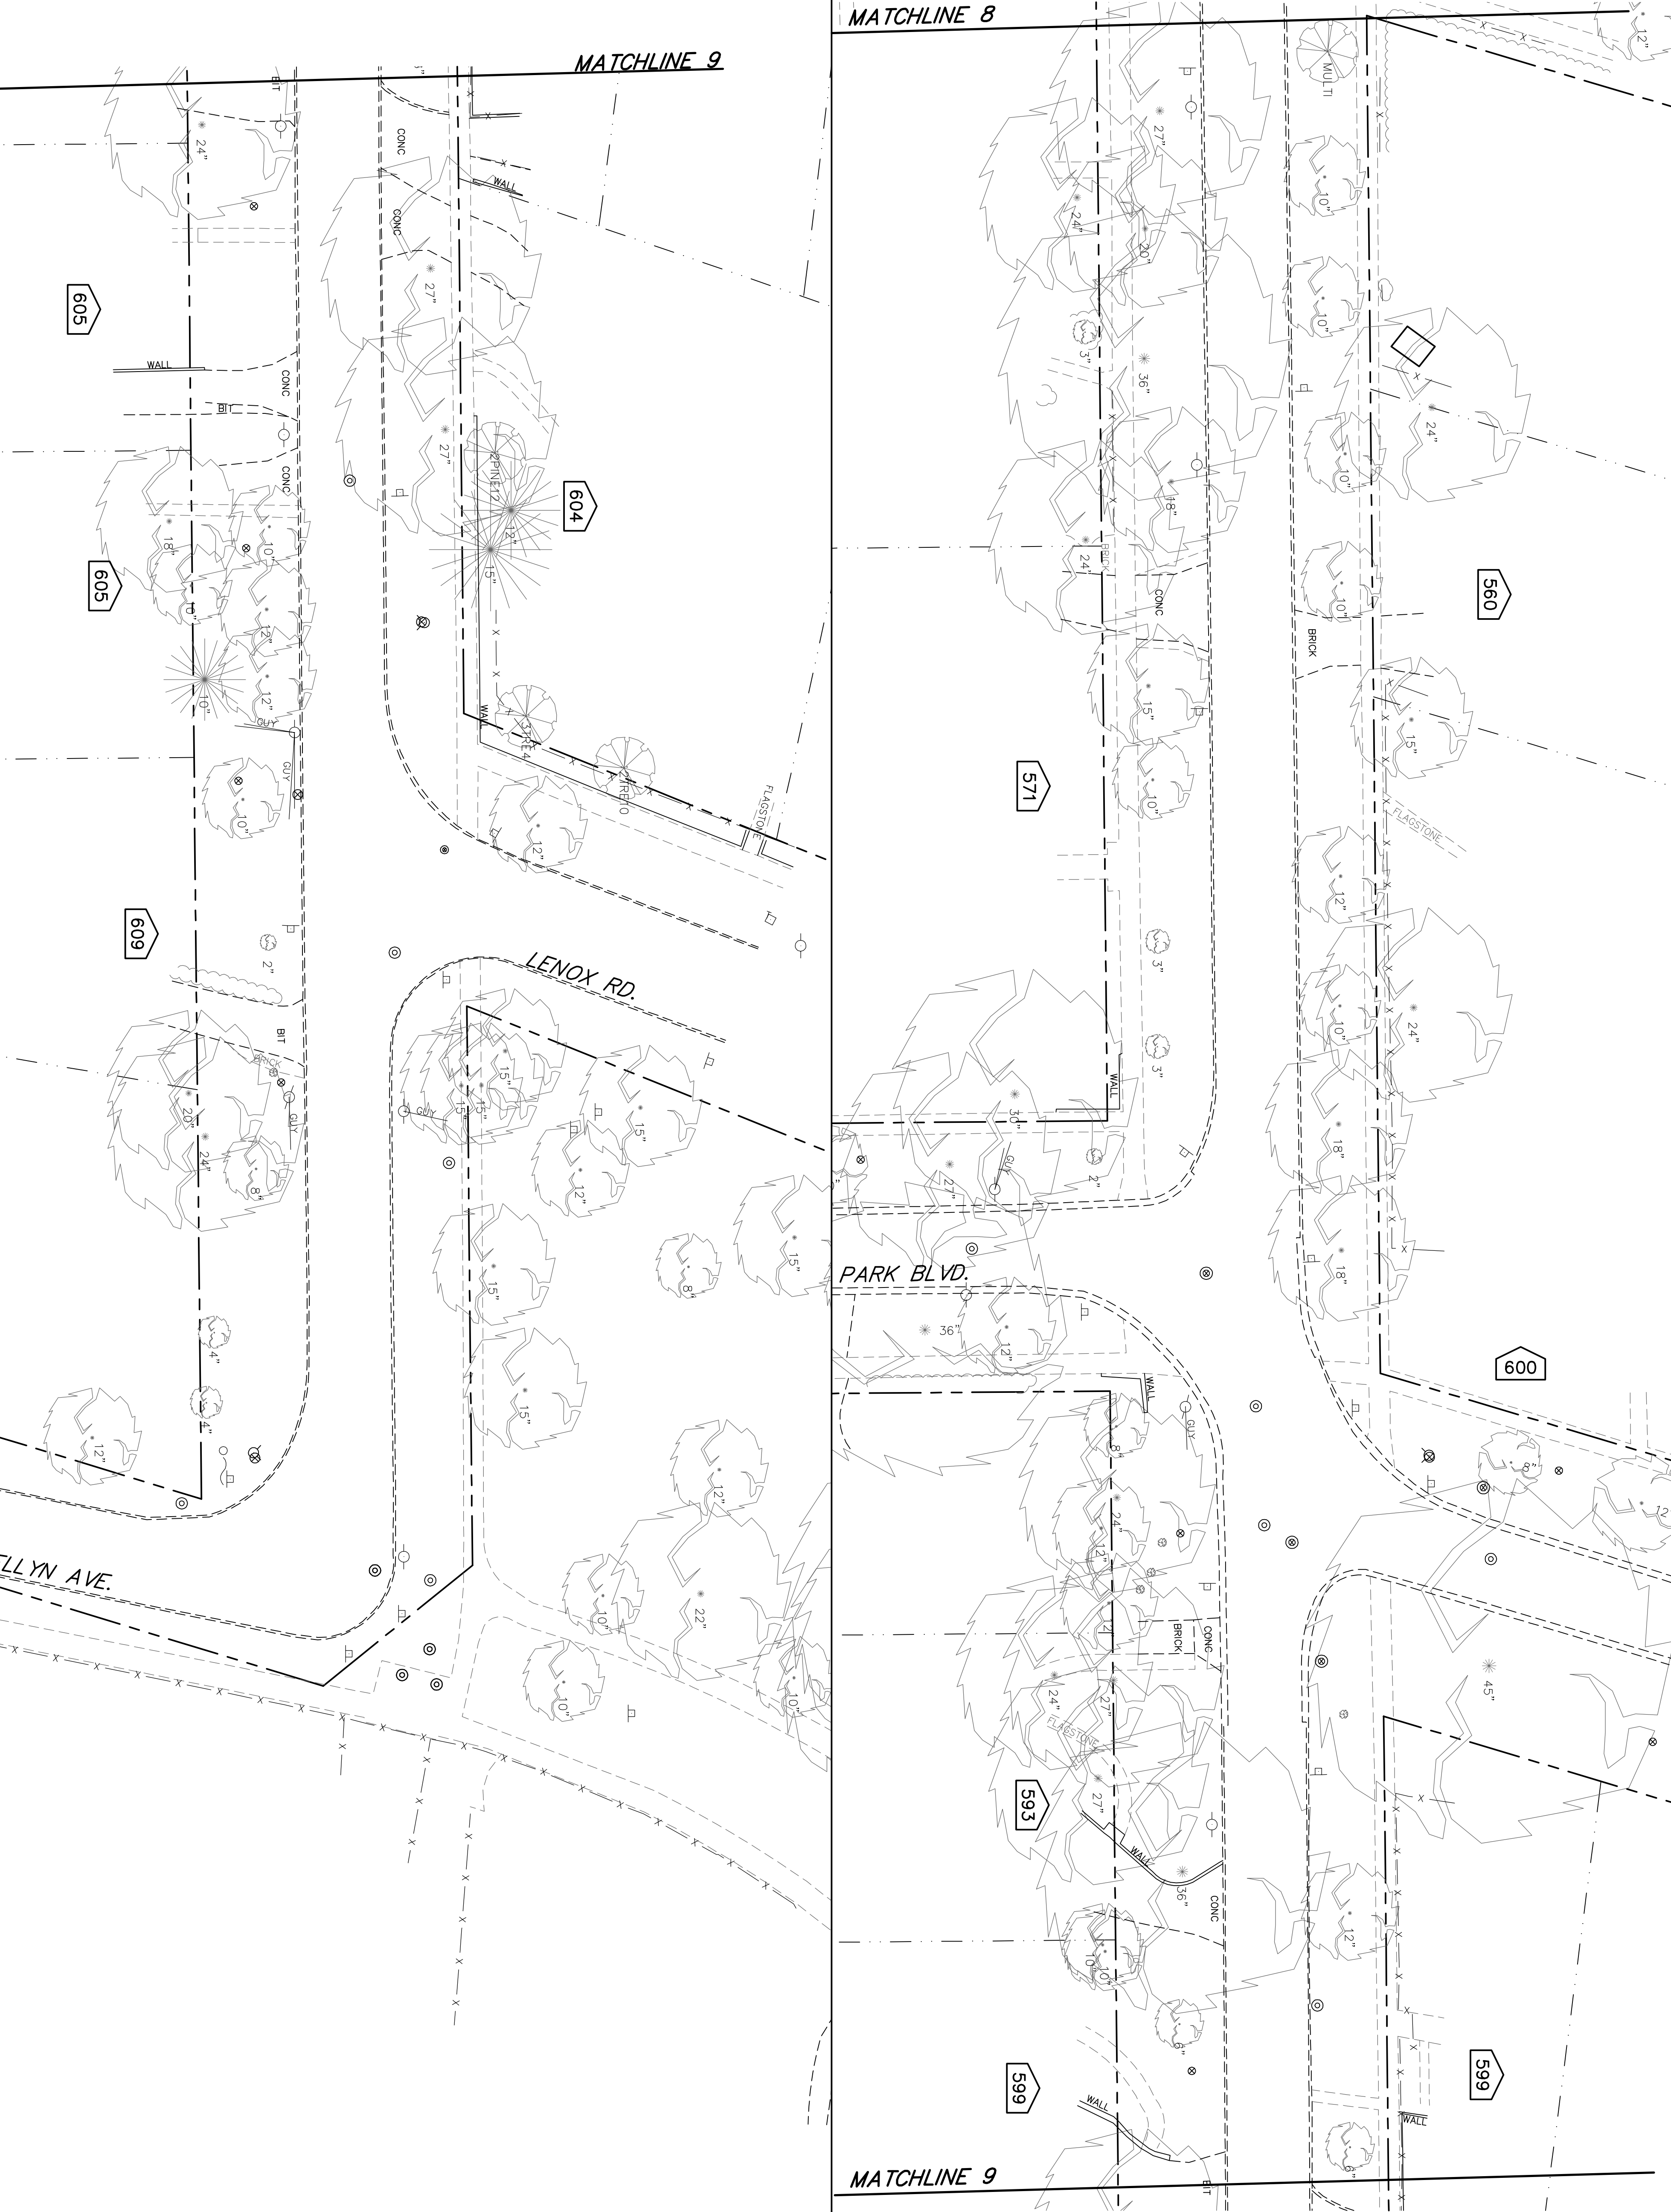

REVISIONS:

DATE	BY	DESCRIPTION

DRAWN BY: RT
 CHECKED BY:
 APPROVED BY:
ENGINEERING RESOURCE ASSOCIATES, INC.
 CONSULTING ENGINEERS, ARCHITECTS & DESIGNERS
 35701 WEST AVENUE, SUITE 150
 WARRENSVILLE, ILLINOIS 60555
 PHONE (630) 393-3060
 FAX (630) 393-2152
 501 W. STATE STREET, SUITE 203
 GENEVA, ILLINOIS 60134
 PHONE (630) 262-8689
 FAX (630) 262-8698
 10 S. RIVERSIDE PLAZA
 SUITE 1800
 CHICAGO, ILLINOIS 60606
 PHONE (312) 683-0110

HAWTHORNE BOULEVARD IMPROVEMENTS PROJECT
 VILLAGE OF GLEN ELLYN, ILLINOIS

TITLE:

HAWTHORNE BOULEVARD

SCALE: 1" = 20'
 DATE: June 2011
 JOB NO.: 110401
 SHEET: 5 OF 5